

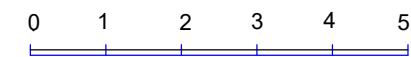



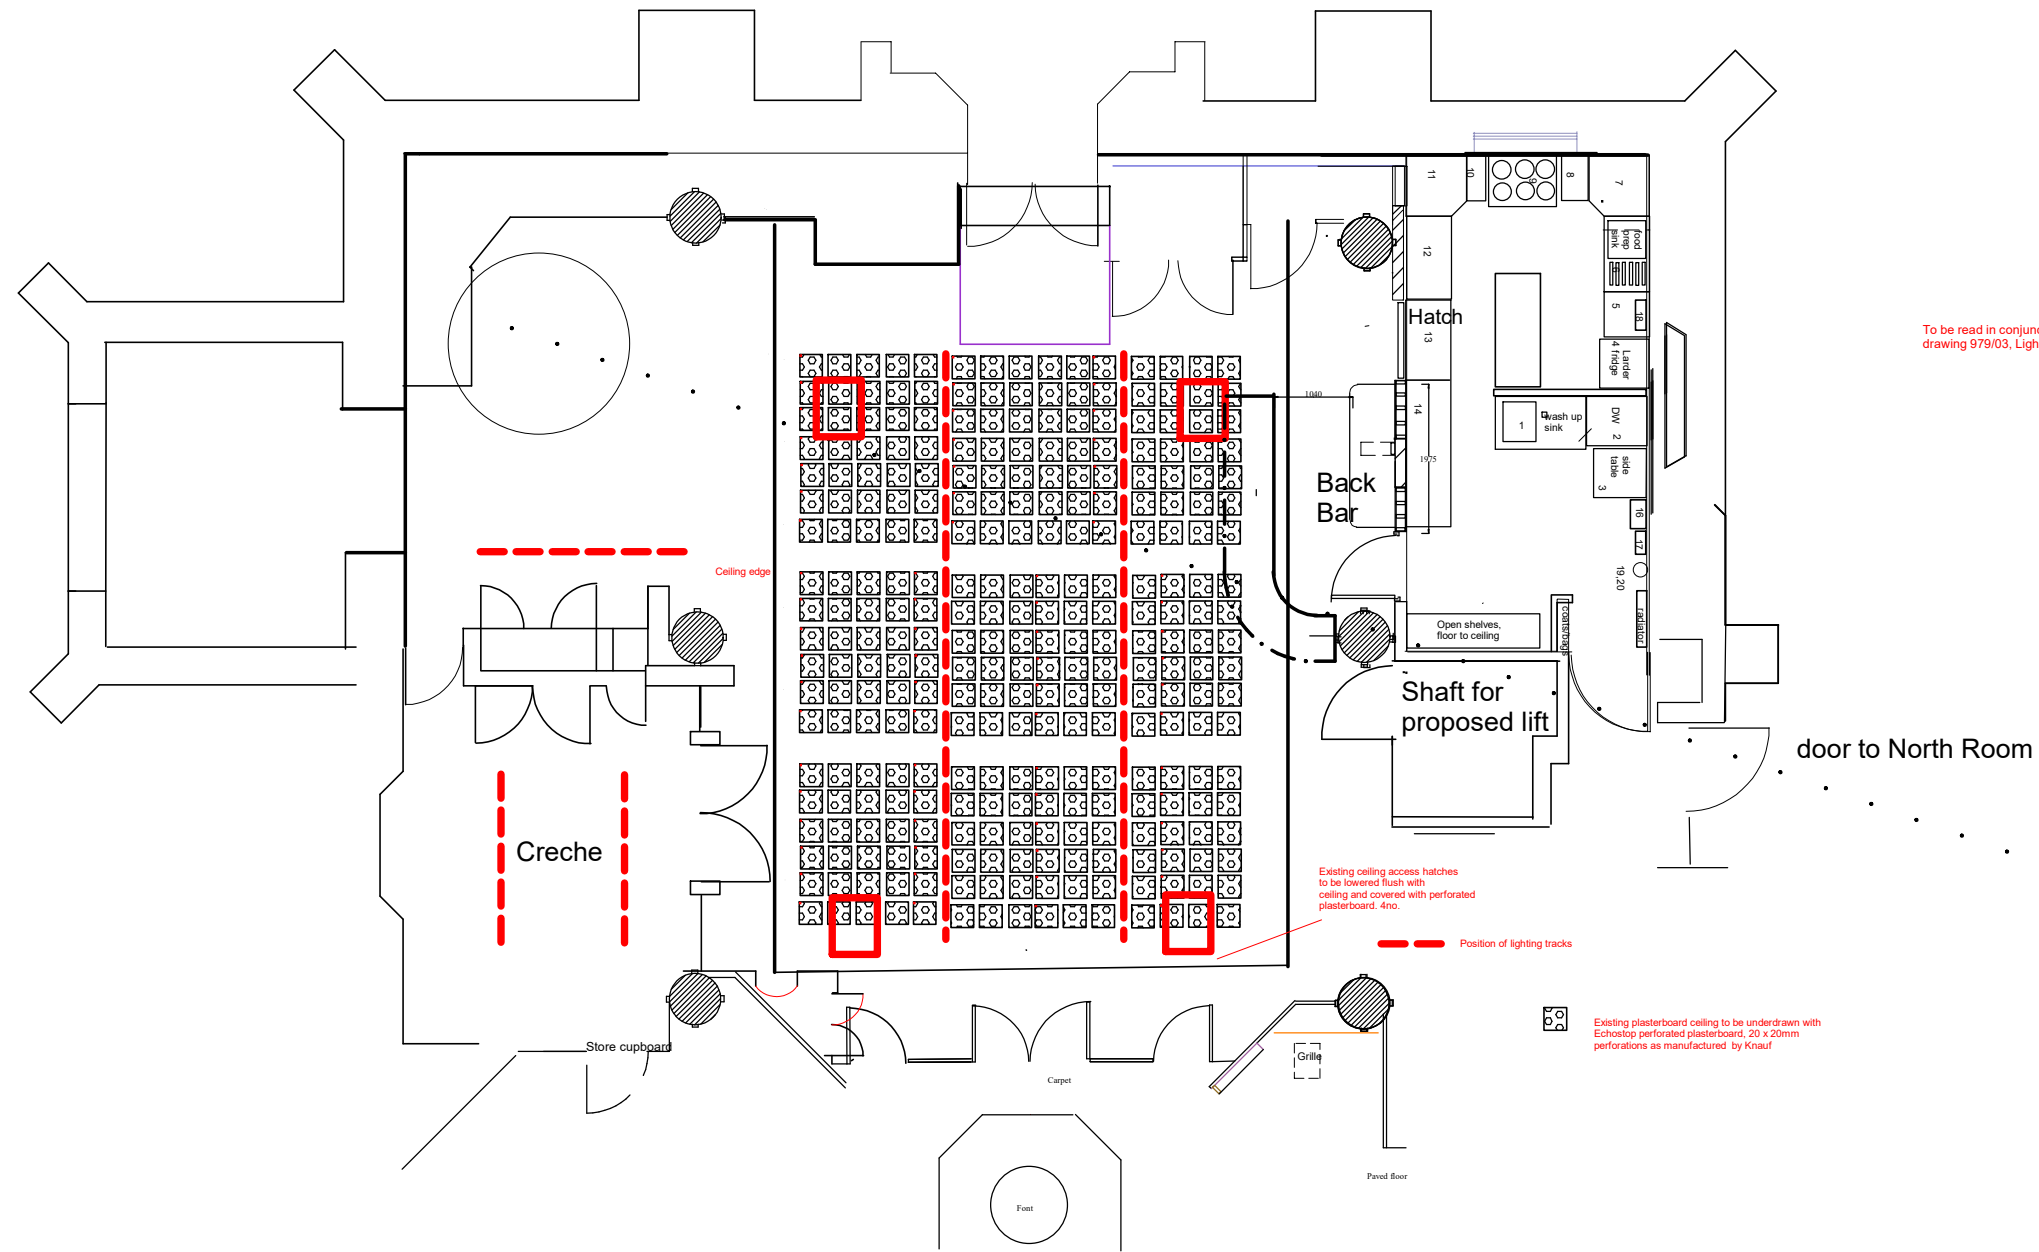
<b>St Mark's Church, Harrogate</b>			
<b>Community Room &amp; Kitchen Alterations</b>			
Dwg. Title:	<b>Plan - as existing</b>		
Scale 1:100	Drawn - August 2023	979/01	
	Rev: Faculty	26.01.2024	Rev:
<b>Stuart C. Holland</b> FRICS Chartered Surveyor 4 North Park Drive, Harrogate. HG1 5PN Tel: 07973 472060			

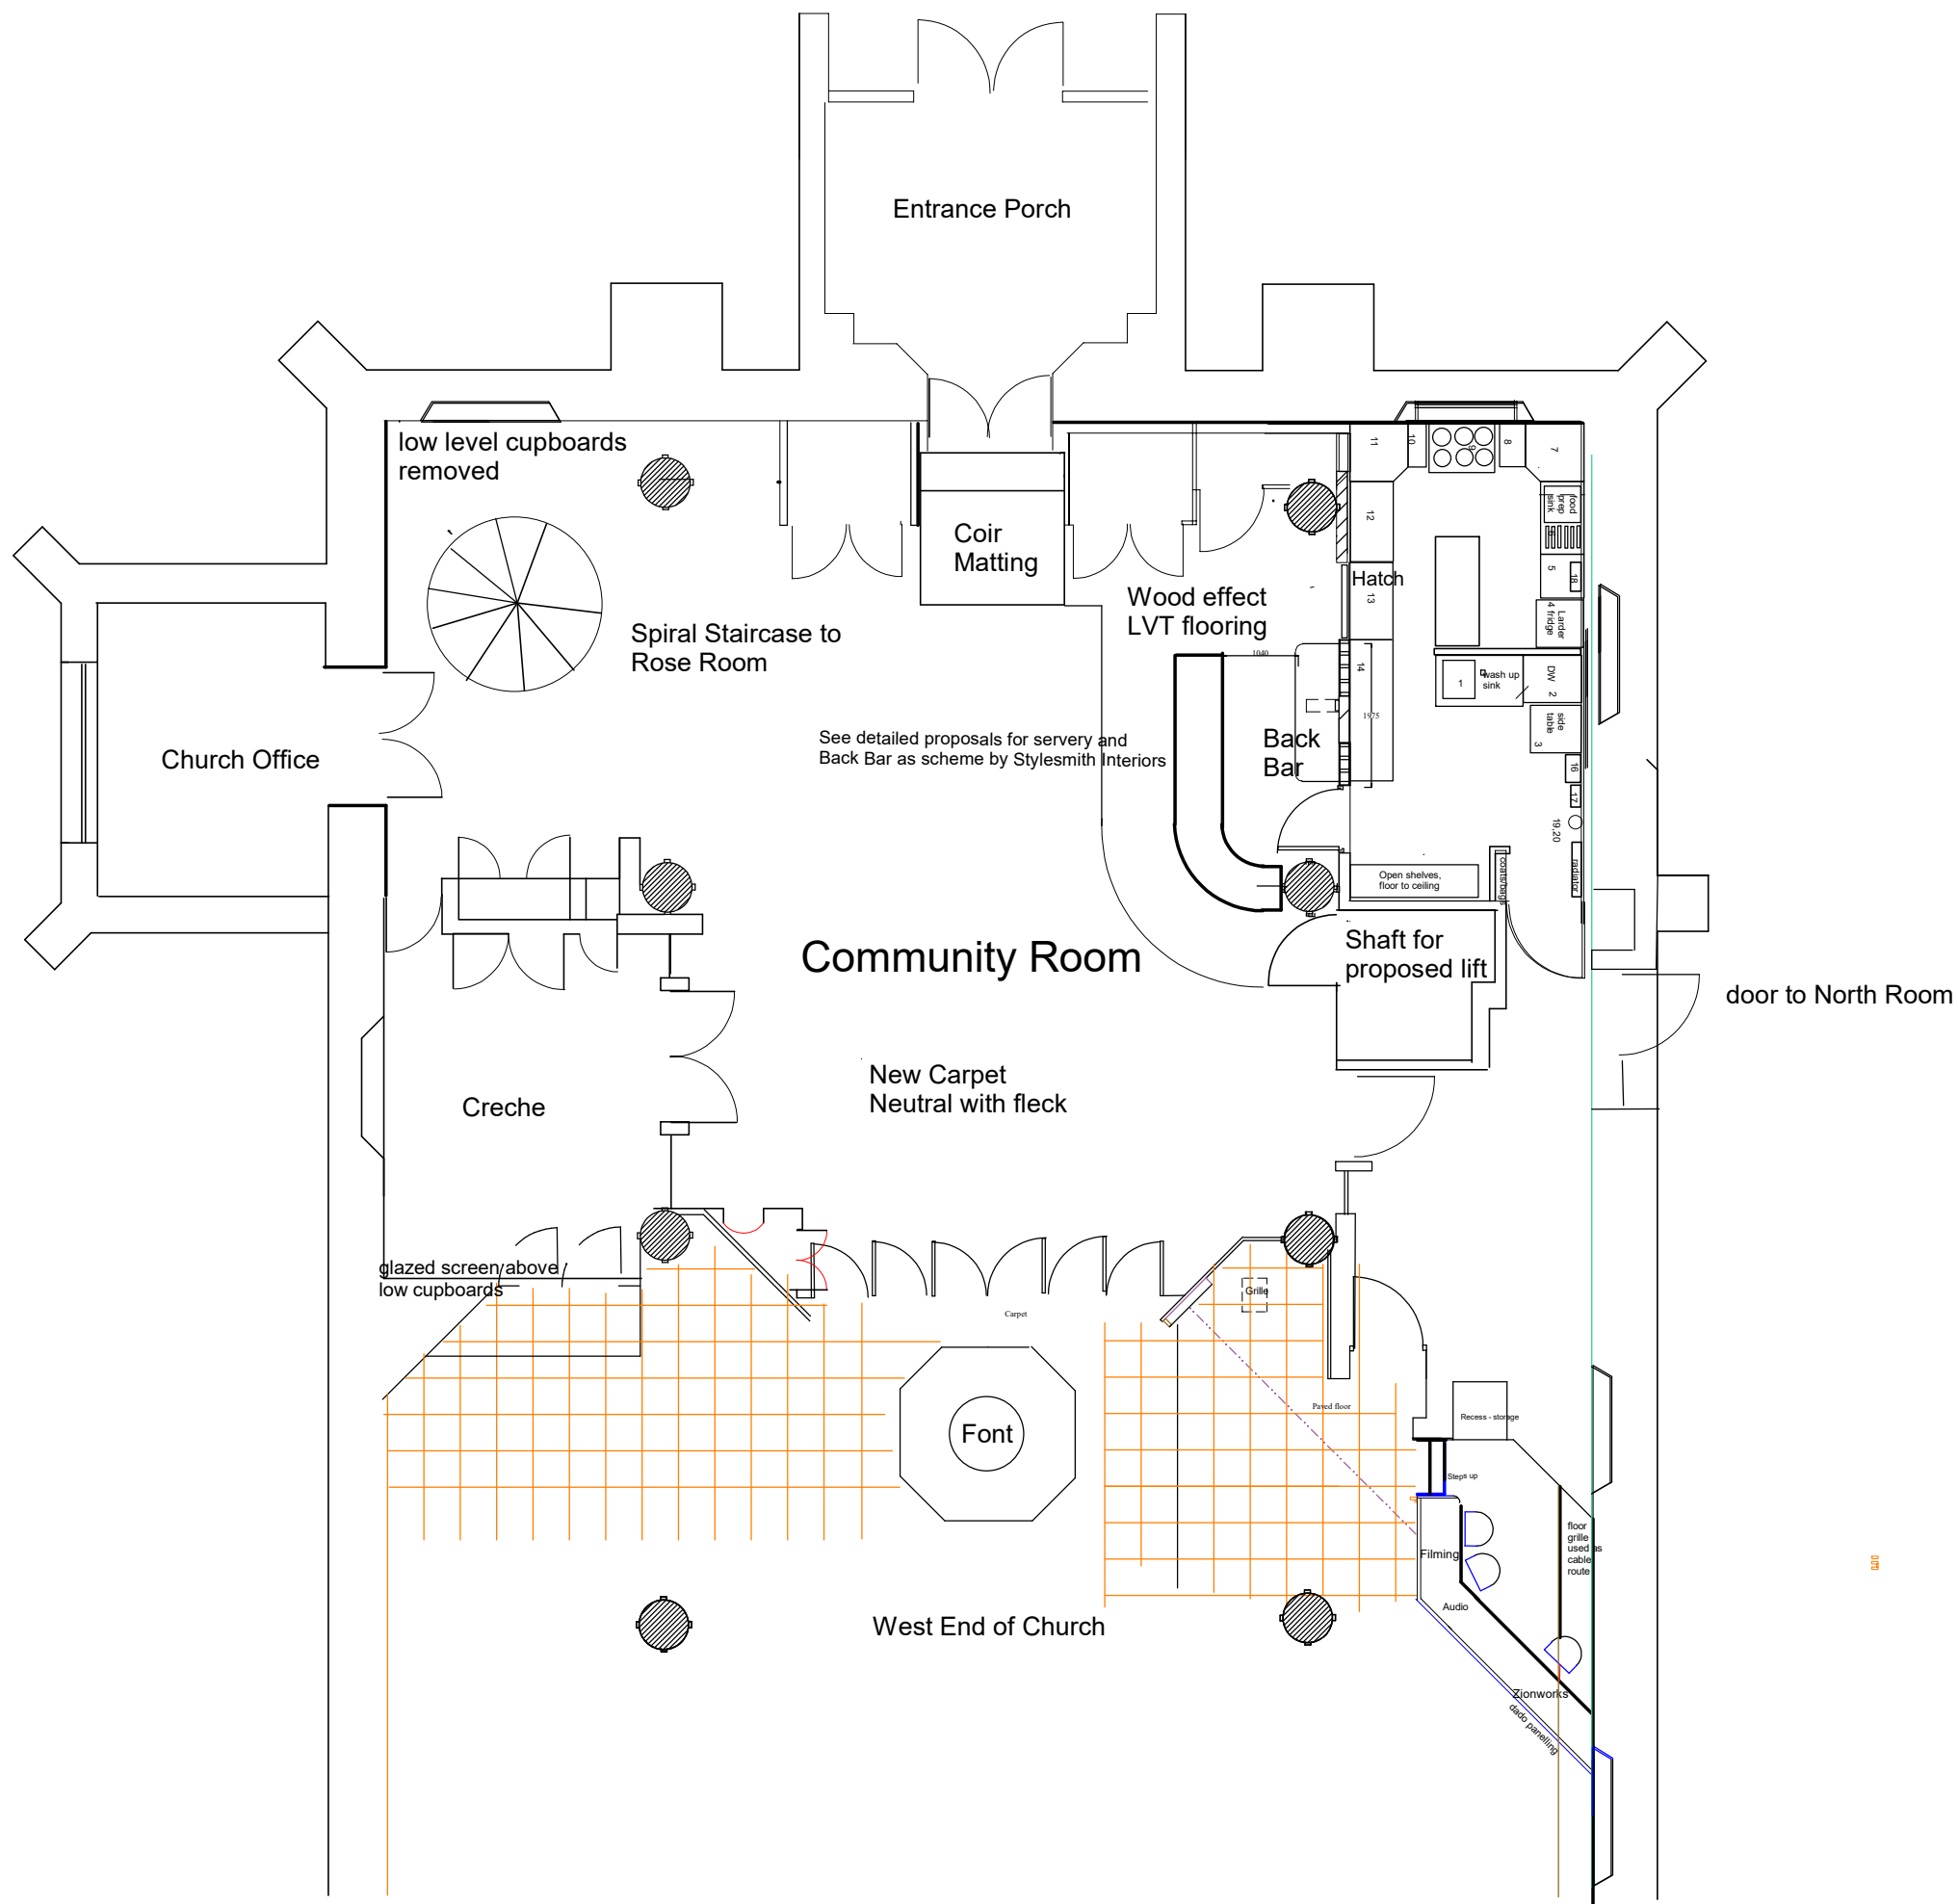

<b>St Mark's Church, Harrogate</b>			
<b>Community Room &amp; Kitchen Alterations</b>			
Dwg. Title:	<b>Plan - as proposed</b>		
Scale 1:100	Drawn - August 2023		979/02
	Rev: Faculty	26.01.24	Rev:
<b>Stuart C. Holland FRICS</b> Chartered Surveyor 4 North Park Drive, Harrogate. HG1 5PN Tel: 07973 472060			

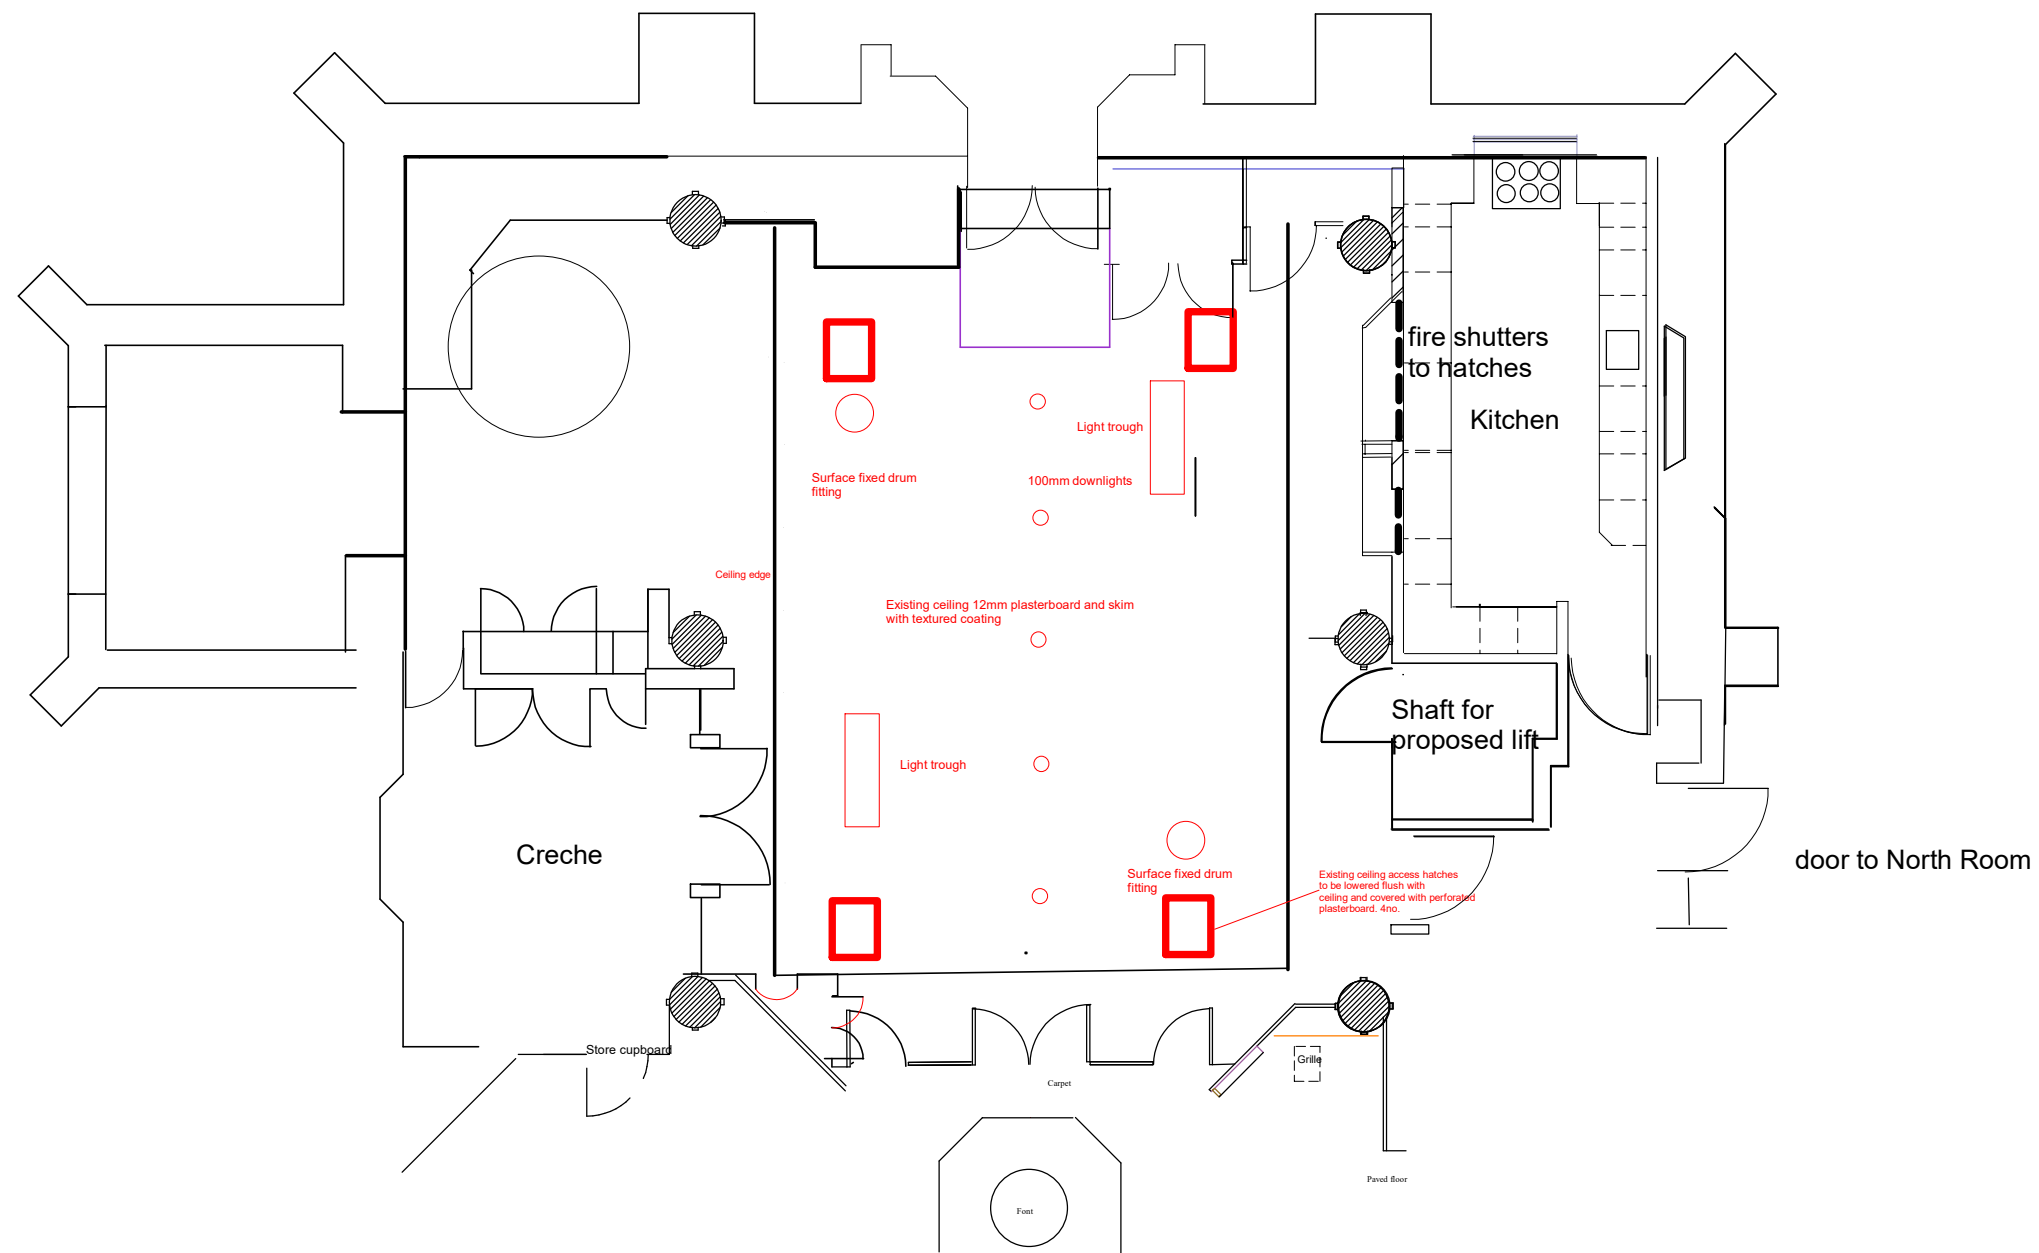

<b>St Mark's Church, Harrogate</b>			
<b>Community Room &amp; Kitchen Alterations</b>			
Dwg. Title:	<b>Ceiling layout - as existing</b>		
Scale 1:100	Drawn - August 2023		979/03
	Rev: Faculty		Rev:
<b>Stuart C. Holland FRICS</b> Chartered Surveyor 4 North Park Drive, Harrogate. HG1 5PN Tel: 07973 472060			




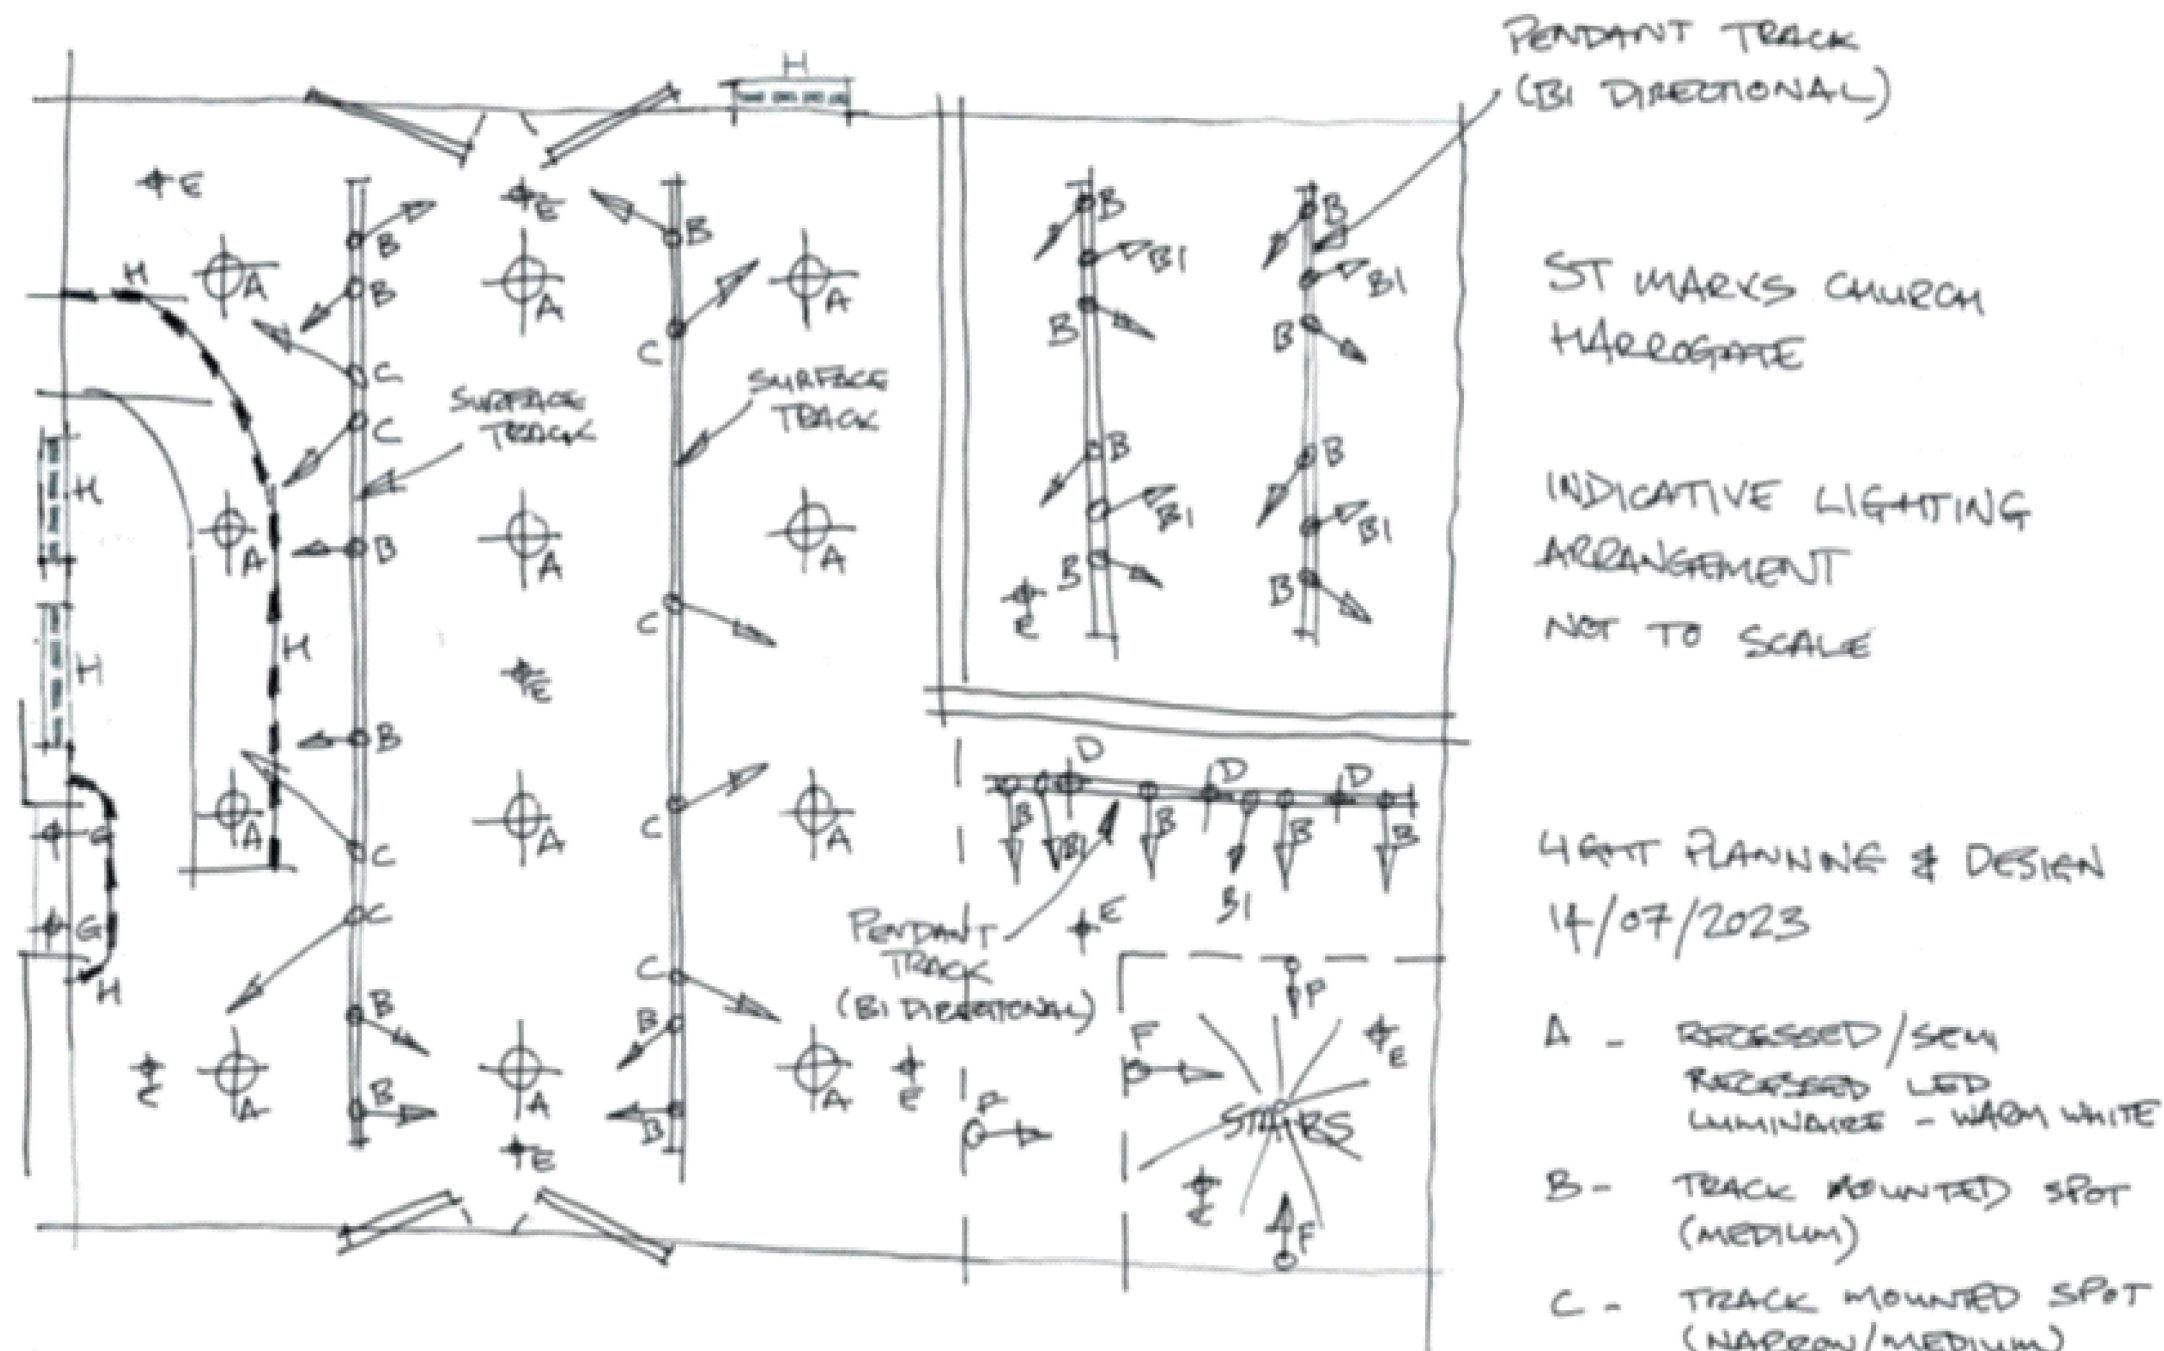
To be read in conjunction with drawing 979/03, Lighting layout.

Existing ceiling access hatches to be lowered flush with ceiling and covered with perforated plasterboard. 4no.

Position of lighting tracks

Existing plasterboard ceiling to be underdrawn with Echoskop perforated plasterboard, 20 x 20mm perforations as manufactured by Knauf

<b>St Mark's Church, Harrogate</b>			
<b>Community Room &amp; Kitchen Alterations</b>			
Dwg. Title:	<b>Ceiling layout, Comm'y Rm - as proposed</b>		
Scale 1:100	Drawn - November 2023	979/04	
	Rev: Faculty		Rev:
<b>Stuart C. Holland FRICS</b> Chartered Surveyor 4 North Park Drive, Harrogate. HG1 5PN Tel: 07973 472060			



(E) - EMERGENCY LOCATIONS.  
(EXCLUDES SIGNAGE)

(BI) - AS TYPE B, DIRECTED UPWARDS


PENDANT TRACK  
(BI DIRECTIONAL)



ST MARKS CHURCH  
HARROGATE

INDICATIVE LIGHTING  
ARRANGEMENT  
NOT TO SCALE


LIGHT PLANNING & DESIGN  
14/07/2023


- A - RECESSED/SEMI RECESSED LED LUMINAIRE - WARM WHITE
- B - TRACK MOUNTED SPOT (MEDIUM)
- C - TRACK MOUNTED SPOT (NARROW/MEDIUM)
- D - TRACK MOUNTED PENDANT (MODIFIED FOR TRACK, SPECIAL COLOUR)
- F - WALL MOUNTED SPOT (AS B, WALL MOUNTED)
- G - MINI DOWNLIGHT
- H - CONCEALED WARM LED STRIP

<b>St Mark's Church, Harrogate</b>			
<b>Community Room &amp; Kitchen Alterations</b>			
Dwg. Title:		<b>Lighting Proposals</b>	
nts	Drawn - January 2024		979/05
	Rev: Faculty		Rev:
<b>Stuart C. Holland FRICS</b> Chartered Surveyor 4 North Park Drive, Harrogate. HG1 5PN Tel: 07973 472060			

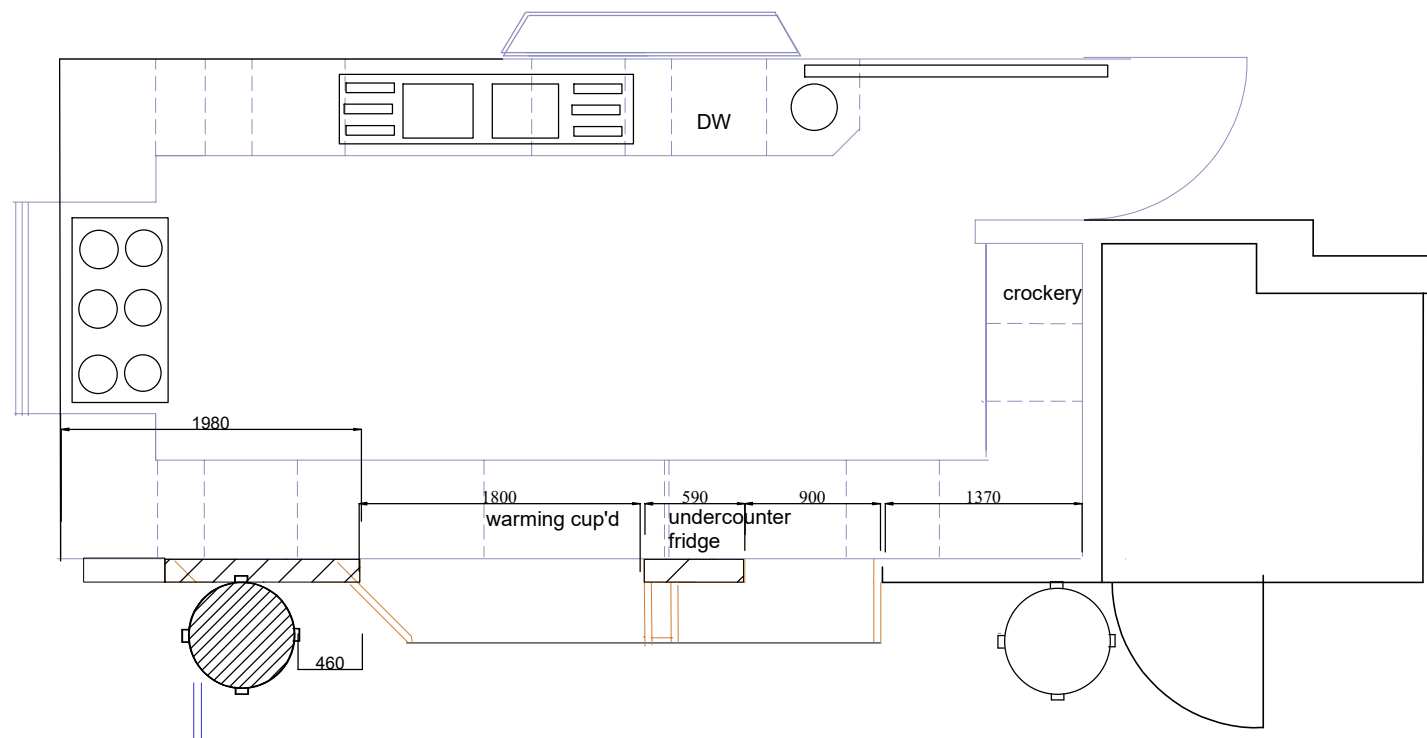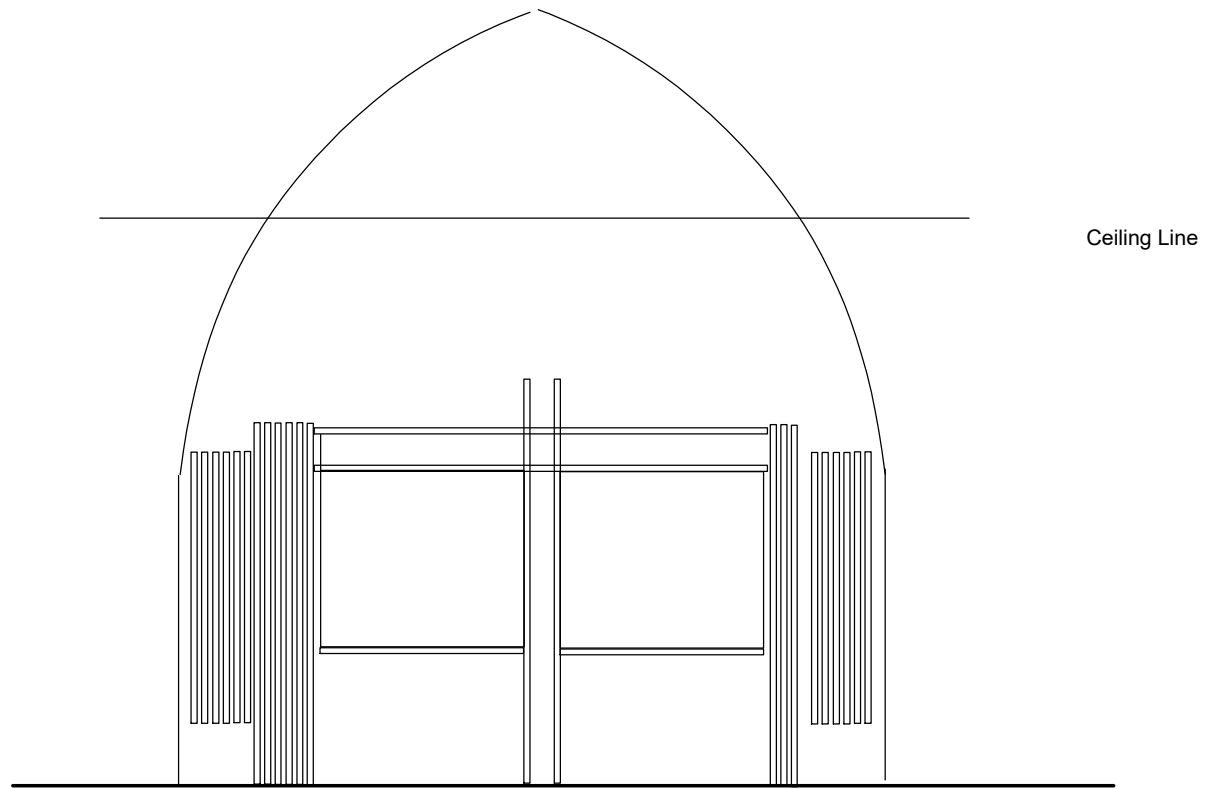


Existing Plan & elevation from Community Room

<b>St Mark's Church, Harrogate</b>			
<b>Community Room &amp; Kitchen Alterations</b>			
Dwg. Title:	<b>Servery &amp; Kitchen as existing</b>		
Scale 1:50	Drawn - August 2023		979/06
	Rev: Faculty		Rev:
<b>Stuart C. Holland FRICS</b> Chartered Surveyor 4 North Park Drive, Harrogate. HG1 5PJ Tel: 07973 472060			
			

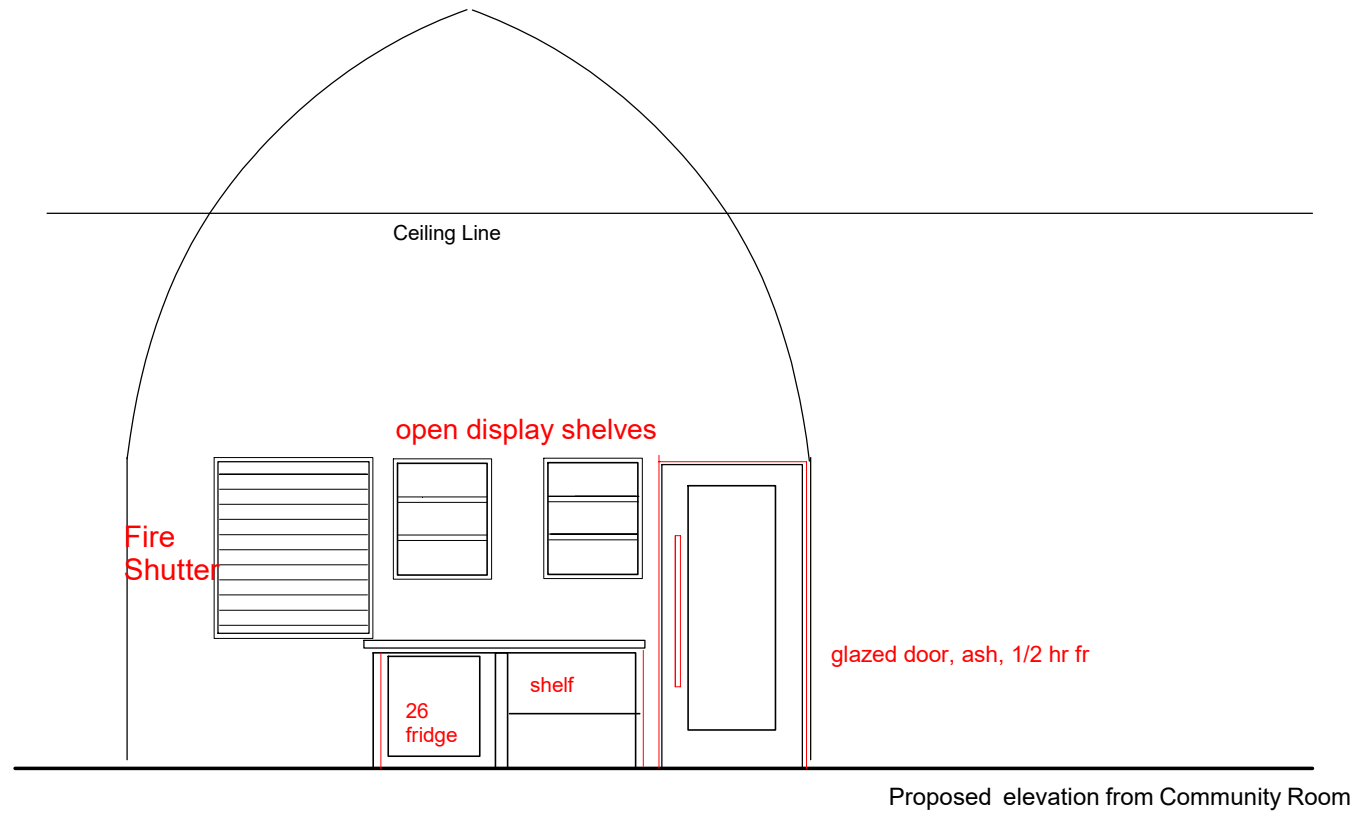

Schedule of proposed kitchen fittings		
Ref	Description	Width
1	Side table to dishwasher	600
2	Dishwasher ( re-use existing)	750
3	Washup sink and side table	900
4	Larder fridge	600
5	Side table	600
6	Food preparation sink & drainer	1000
7	Corner unit	800
8	Side table	400
9	Electric cooker and oven	900
10	Side table	400
11	Corner unit	800
12	Side table	1200
13	Warming cupboard (re-use existing)	1050
14	Side table with drawers under	1800
15	Stainless steel shelves (6 no)	
16	Hand wash sink	
17	Towel dispenser	
18	Kitchen roll holder	
19	Fire extinguisher	
20	Fire blanket	
21	Moveable work bench/trolley	1200
22	Autofill water boiler	
23	Autofill coffee makers (3no)	
24	300 x 300 sink set in worktop	
25	Boiling water tap	
26	Undercounter fridge	
Stainless steel units purpose made, 1.5mm thick. All units with adjustable feet, mid shelf below surface, 75mm upstand to rear of units (two sides to corner units) All earth bonded in accordance with IEE Regulations.		

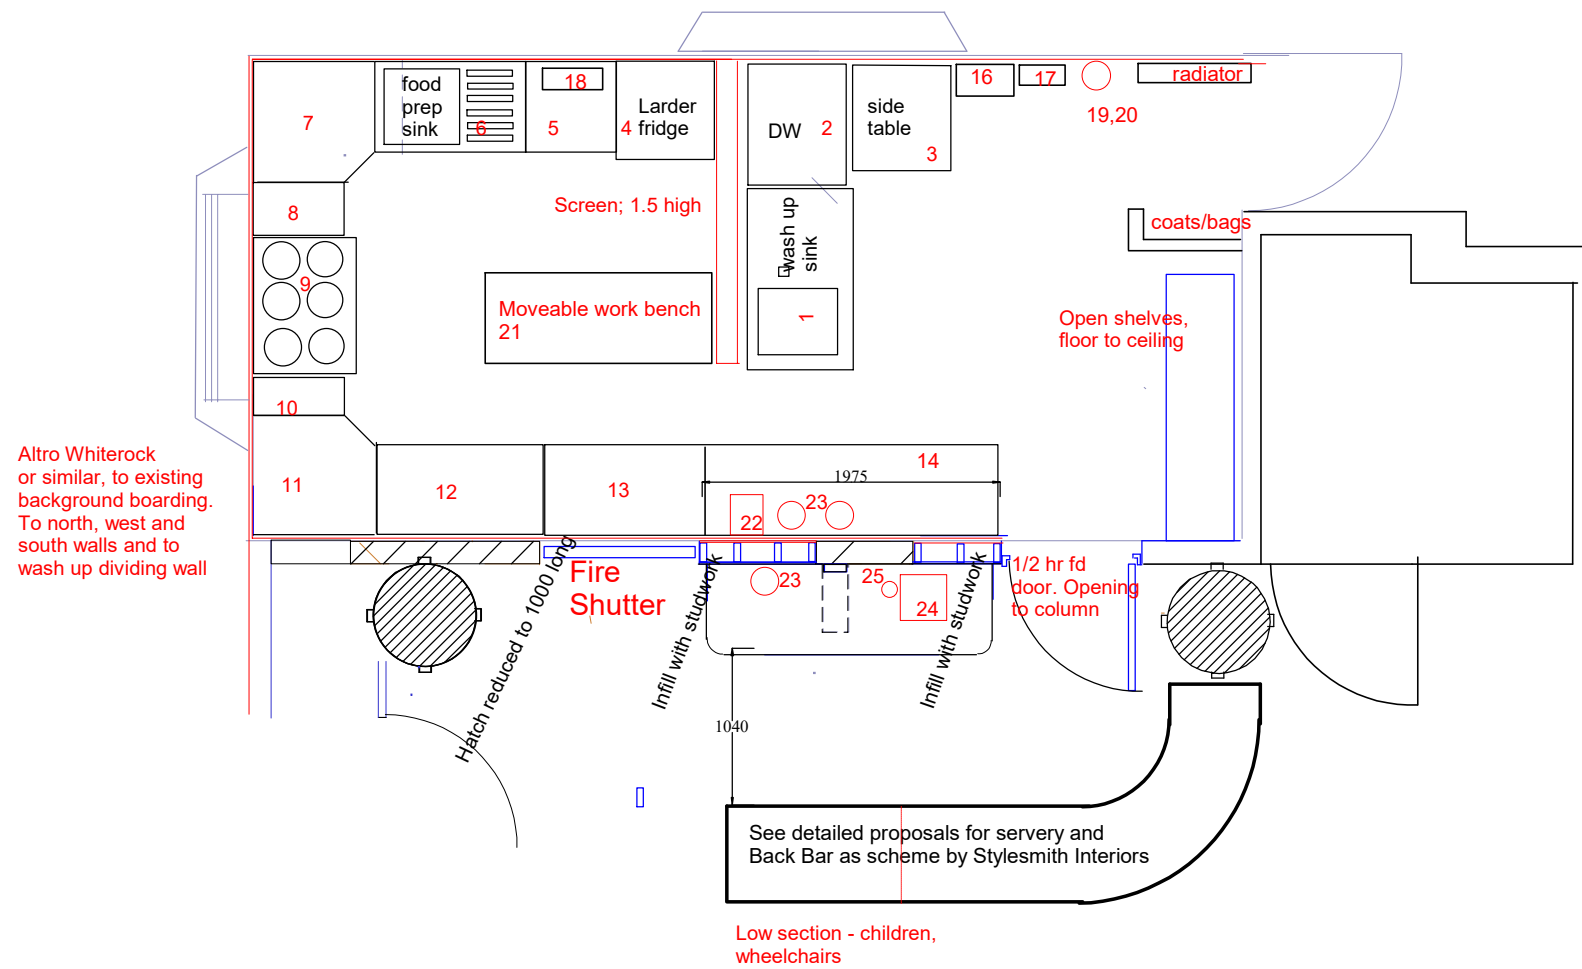

<b>St Mark's Church, Harrogate</b>			
<b>Community Room &amp; Kitchen Alterations</b>			
Dwg. Title:	<b>Proposed Kitchen Layout</b>		
Scale 1 : 50	Drawn - January 2024	979/07	
	Rev: Faculty		Rev:
<b>Stuart C. Holland FRICS</b> Chartered Surveyor 4 North Park Drive, Harrogate. HG1 5PN Tel: 07973 472060			